

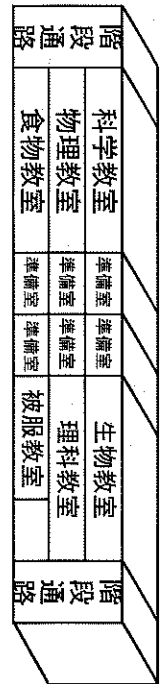



第4教棟

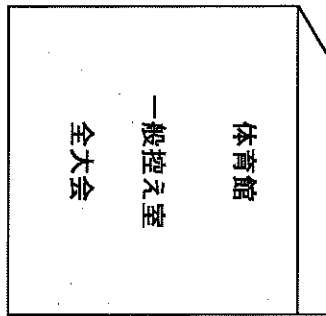


第3教棟

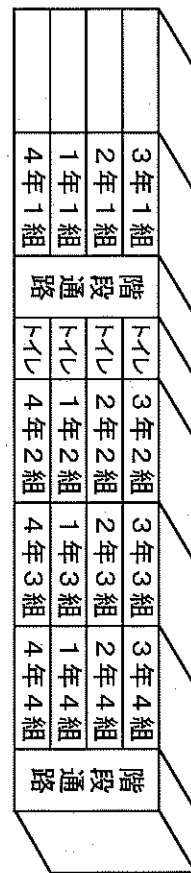





第2教棟

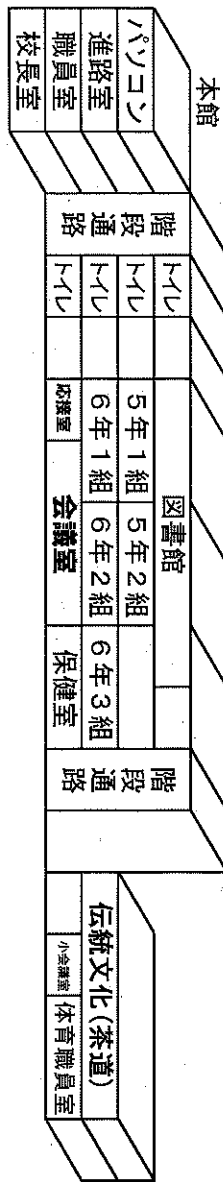

第1教棟

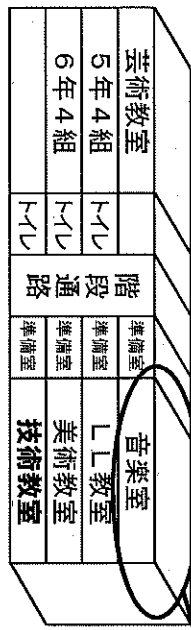


屋上(改修面積 182.6㎡)
4階音楽室楽器棚
(H3.75m × W7.00m × D1.025m)

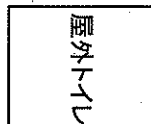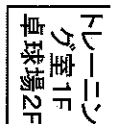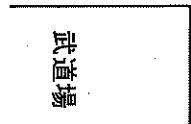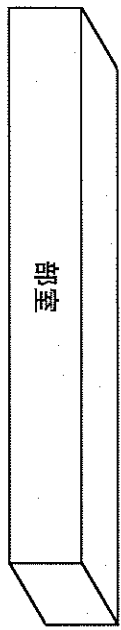


第2グラウンド


	名称	全体平面図(4階)
		72枚の内 9
		愛媛県土木部建築作

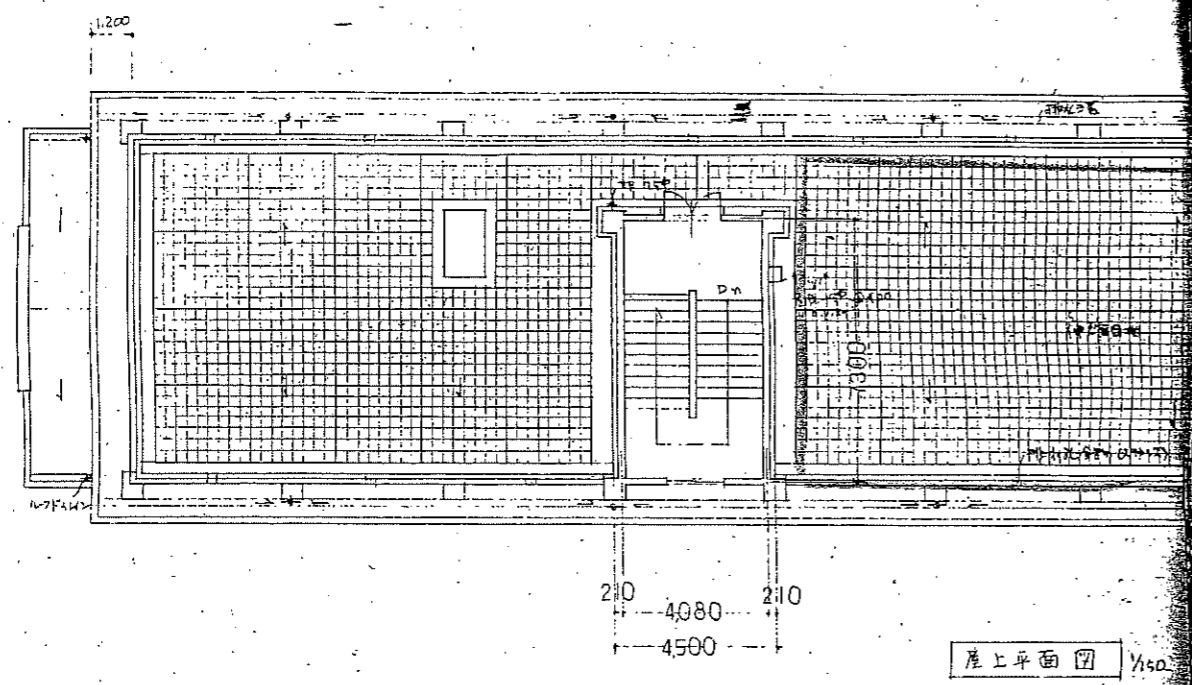



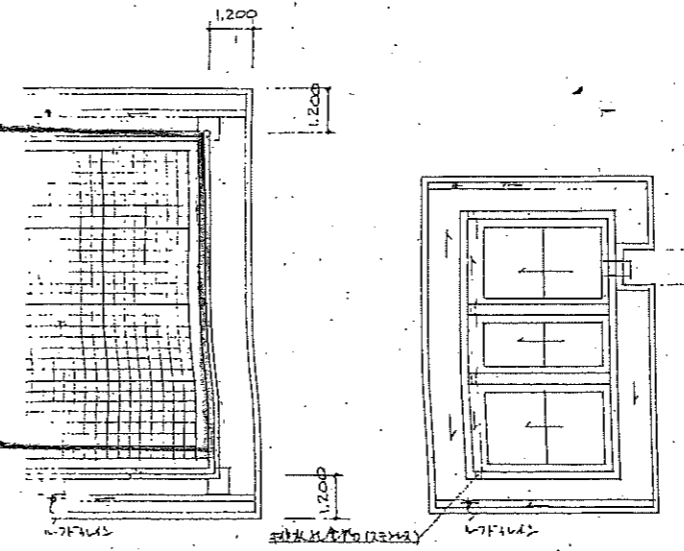

P.H.屋上平面図 1/50

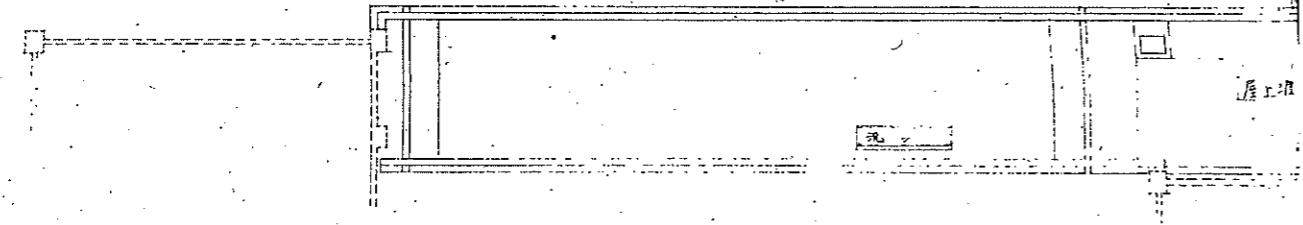

1階

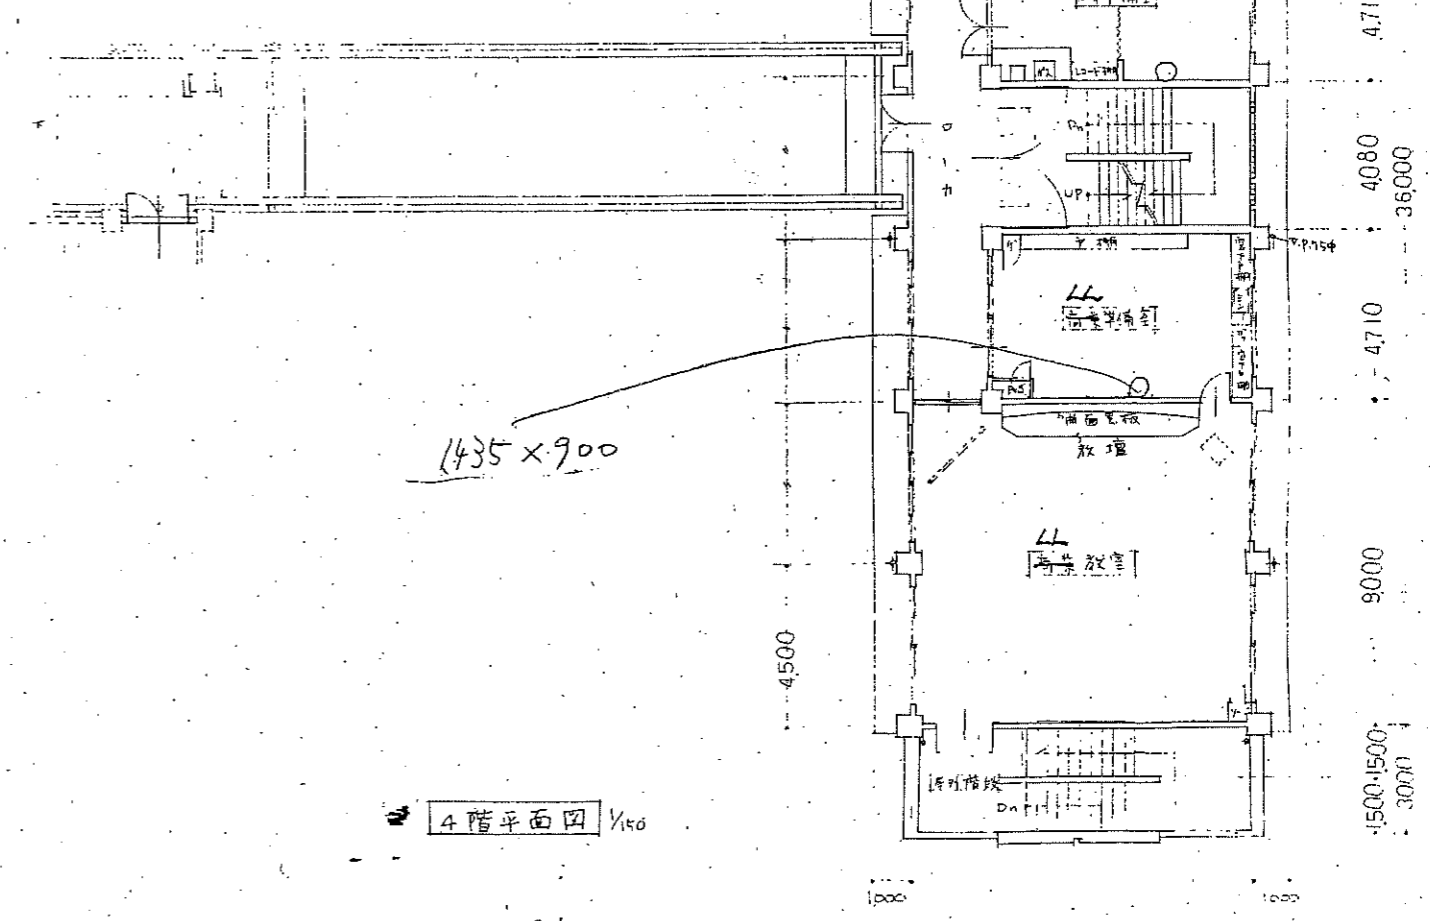


22000



95
5



19,500
20,500

2200 7300
9500


1500-1500
3000

	名称	平面詳細図
	72枚の内	18
	愛媛県土木部建築課	

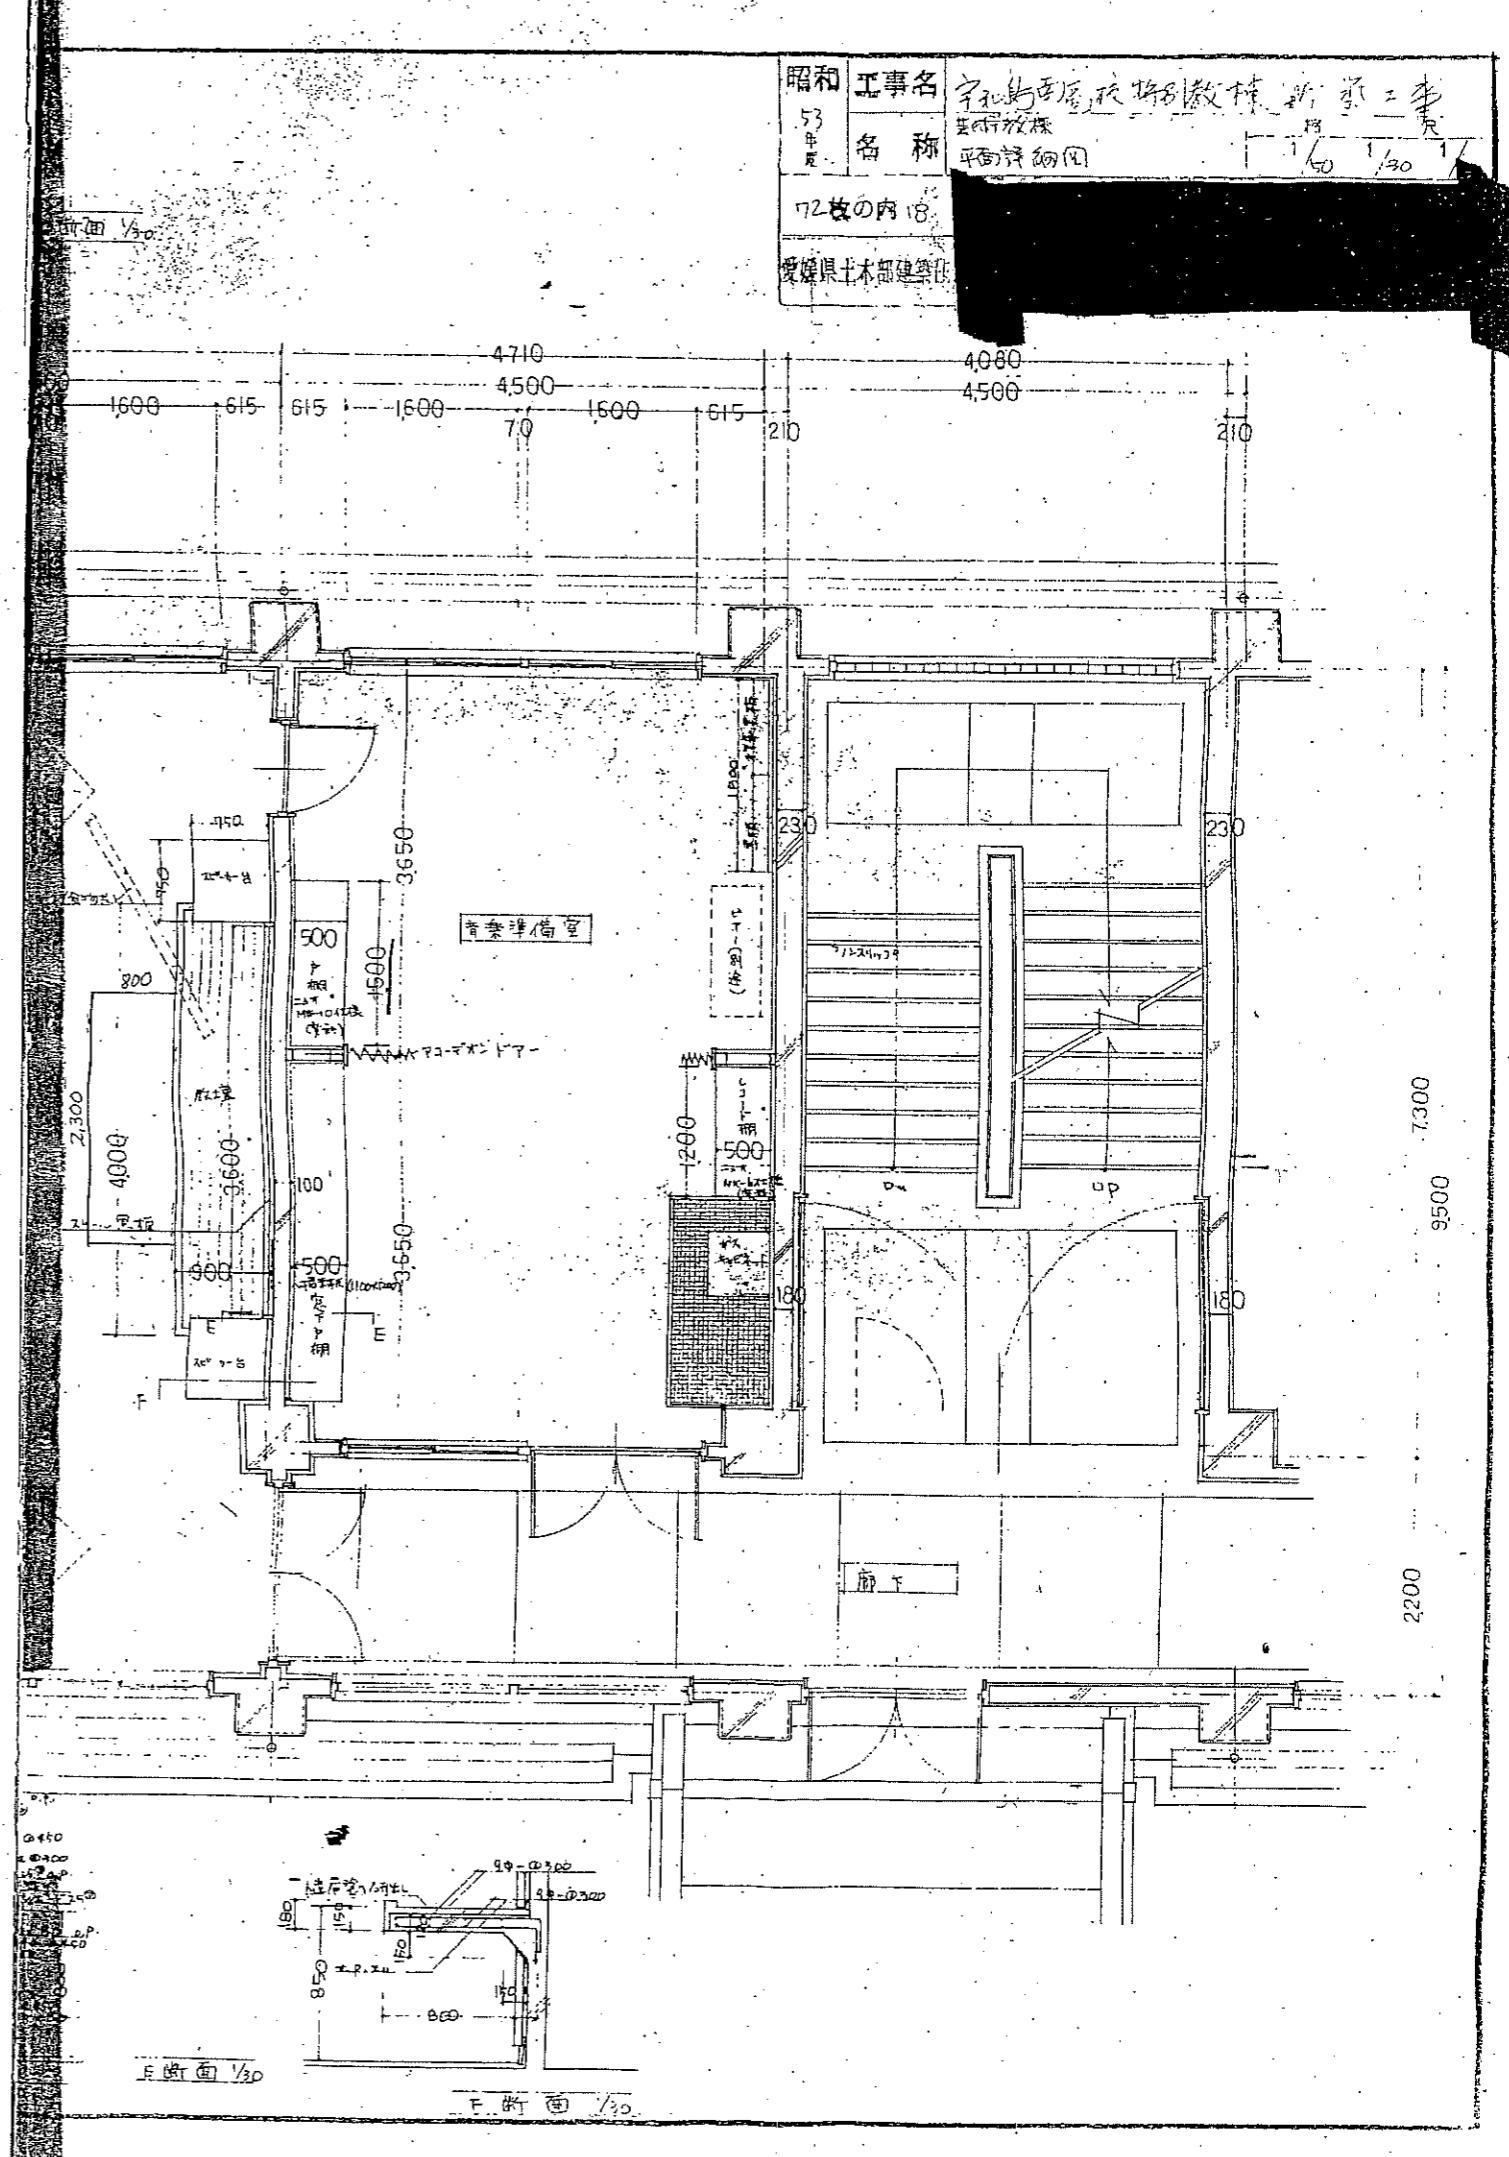
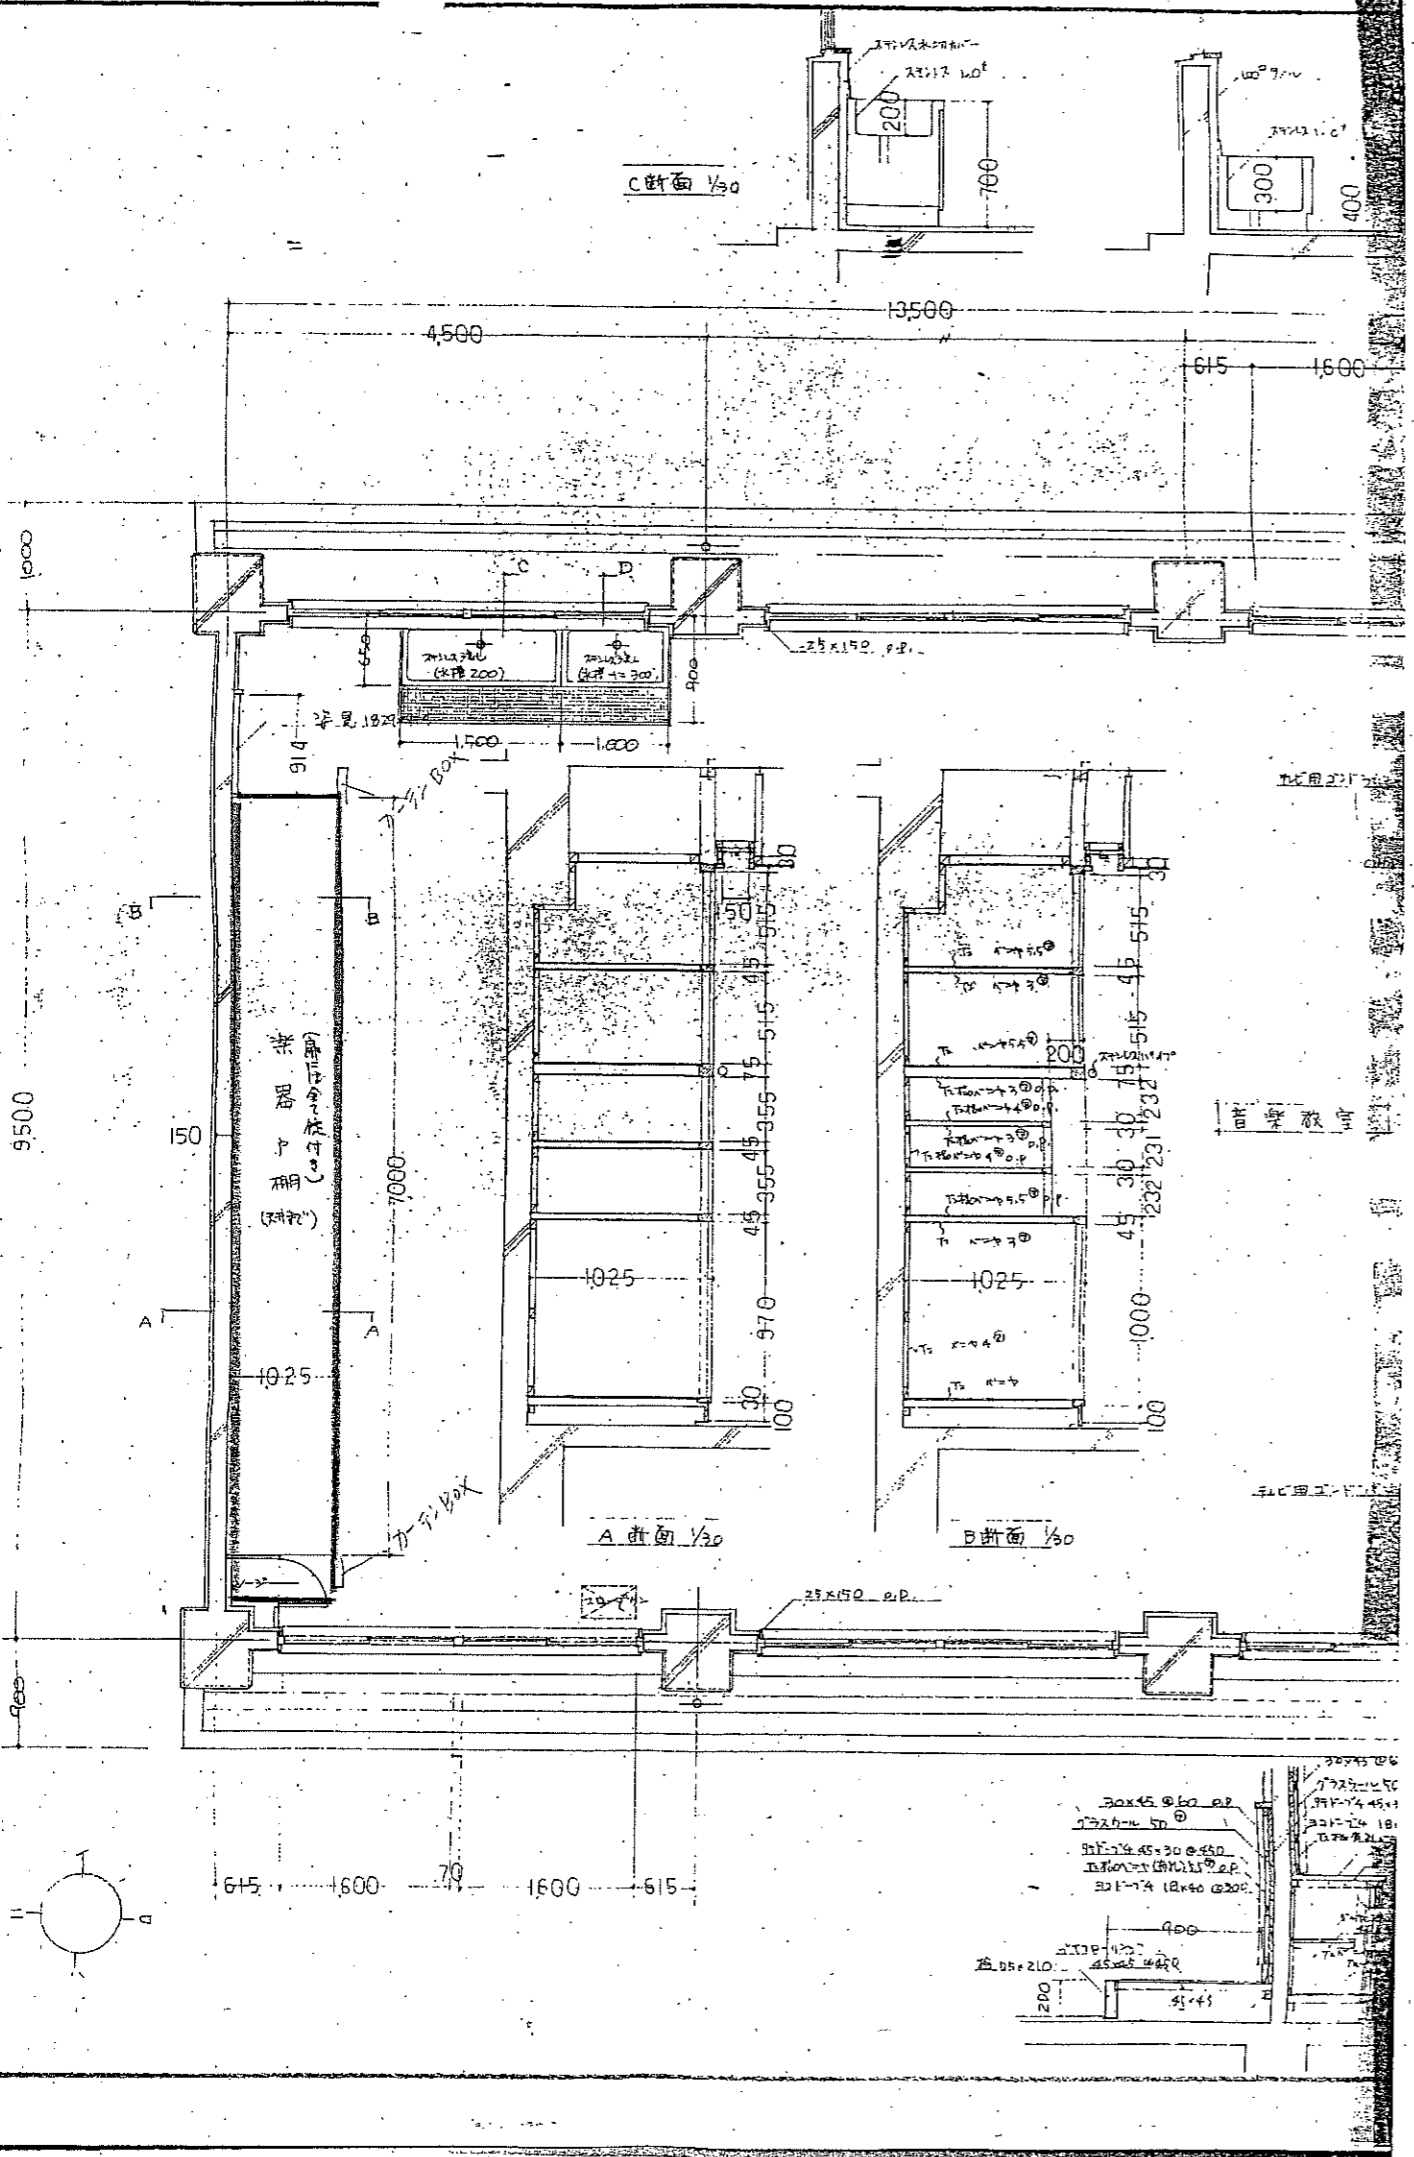


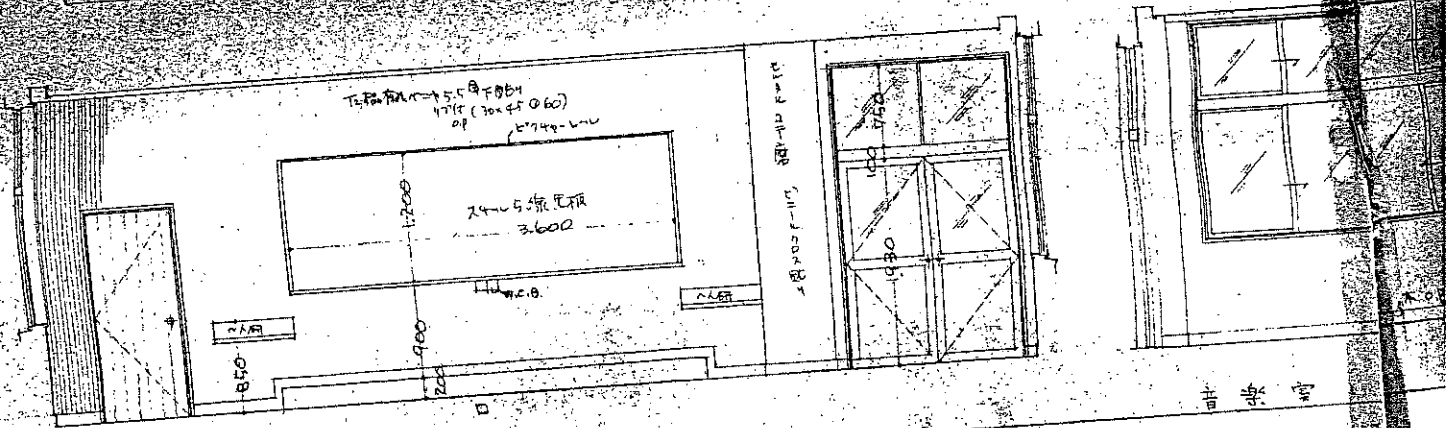 

音楽室

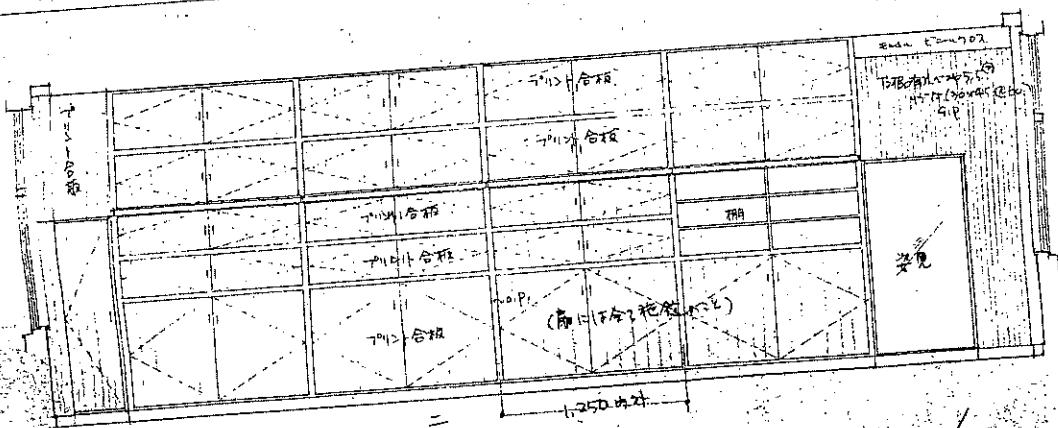

音楽室

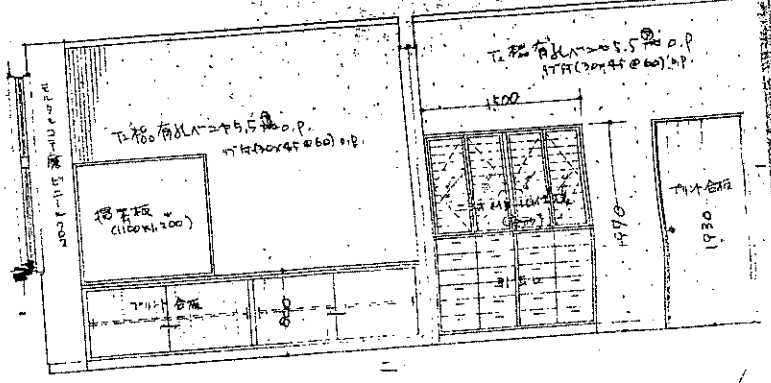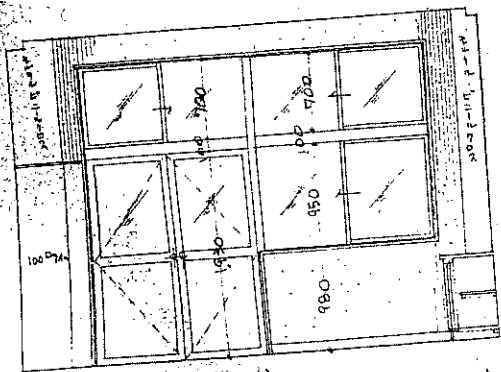

音楽準備室